


Appendix D – Plot Plans

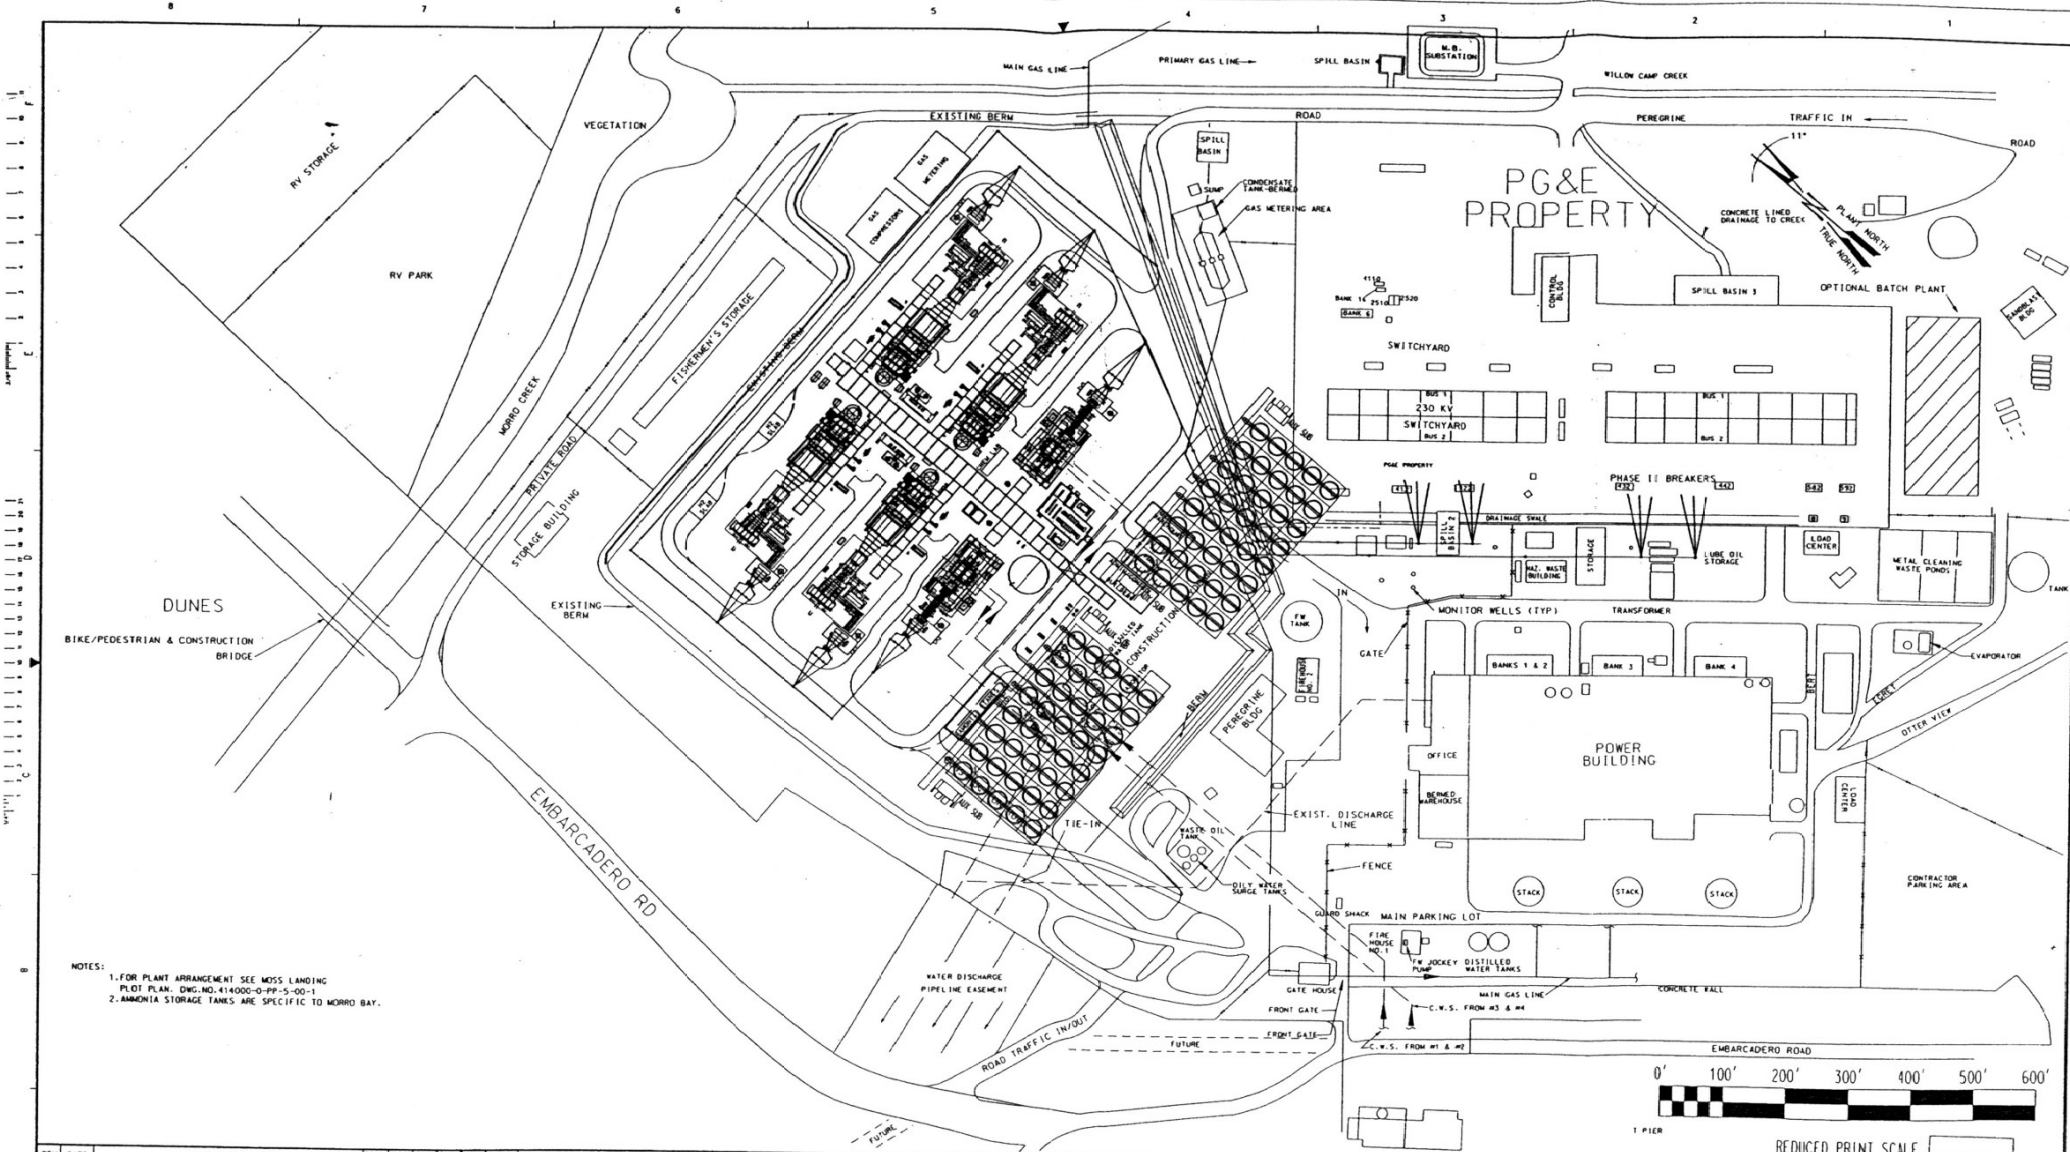

NOTES:
 1. FOR PLANT ARRANGEMENT SEE MOSS LANDING
 PLOT PLAN, DWG. NO. 414000-0-PP-5-00-1
 2. AMMONIA STORAGE TANKS ARE SPECIFIC TO MORRO BAY.

REV	DATE	REVISION DESCRIPTION	DESIGNED BY	CHECKED BY	DATE	REVISION DESCRIPTION	DESIGNED BY	CHECKED BY	DATE
A	8/17/88	ISSUED FOR REVIEW AND ESTIMATE.	BC						

DUKE/FLUOR DANIEL

NOTICE: THIS DRAWING HAS NOT BEEN PUBLISHED AND IS THE SOLE PROPERTY OF DUKE/FLUOR DANIEL AND IS LOANED TO THE BORROWER FOR THEIR CONFIDENTIAL USE ONLY. IN CONSIDERATION OF THE LOAN OF THIS DRAWING, THE BORROWER PROMISES AND AGREES TO RETURN IT UPON REQUEST AND AGREES THAT IT SHALL NOT BE REPRODUCED, COPIED, LOANED OR OTHERWISE DISPOSED OF DIRECTLY OR INDIRECTLY, NOR USED FOR ANY PURPOSE OTHER THAN FOR WHICH IT IS FURNISHED.

DESIGNED BY	B. CHENG	CHECKED BY	
DESIGNED BY	W. CHENG	CHECKED BY	
DESIGNED BY	H. F. T. HART	CHECKED BY	
DESIGNED BY	W. CHENG	CHECKED BY	
DESIGNED BY	W. CHENG	CHECKED BY	
PROJECT NAME	PLANT PLAN
PROJECT NAME	COMBINED CYCLE
PROJECT NAME	MORRO BAY
PROJECT NAME	CONCEPTUAL PLOT PLAN
PROJECT NAME	ACC System
SCALE	1"=100'
PROJECT NUMBER	226786-0-PP-5-00-1
SHEET NO.	24
TOTAL SHEETS	01

8
7
6
5
4
3
2
1
0
1
2
3
4
5
6
7
8